



LAY OUT PLAN OF PROPOSED RESIDENTIAL TOWNSHIP (SUBMITTED BY-HEMANT KUMAR SAIWALIA)

IN VILLAGE- SHAHABAD, TEH.- TIJARA, DIST-ALWAR (RAJ.)

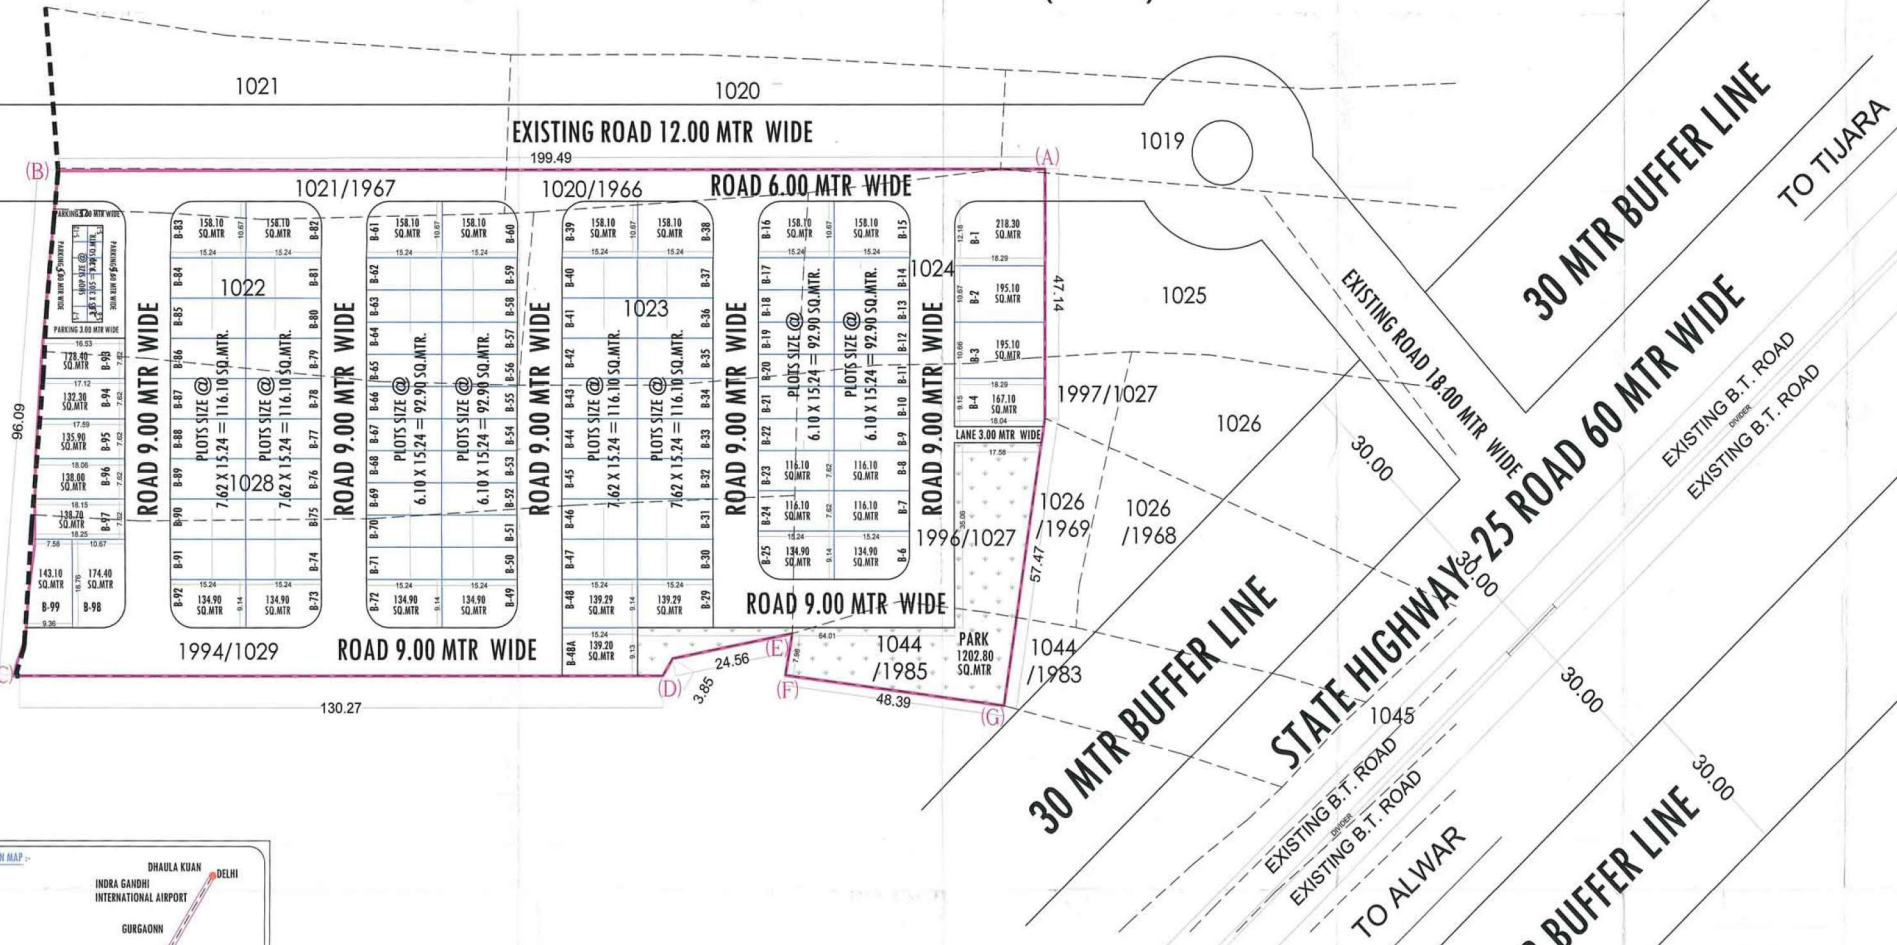

KHASRA DETAIL			
KHASRA NO. :-	1020/1966, 1021/1967, 1022, 1023, 1024, 1027, 1028, 1029, 1044/1985		
AREA :-	19300.00 SQ. MTR (1.93 HAC.)		
NAME OF KHATEDAR :	HEMANT KUMAR SAIWALIA		
KEY PLAN			
RESIDENTIAL TOWNSHIP AT IN VILLAGE- SHAHABAD, TEH.- TIJARA, ALWAR (RAJ.)			
AREA ANALYSIS			
S.No.	LAND USED	AREA IN (SQ.MTR.)	PERCENTAGE (%)
1.	RESIDENTIAL	11411.70	59.13%
2.	INFORMAL	111.50	0.58%
3.	PARK	1202.80	06.23%
4.	ROAD	6574.00	34.06%
TOTAL SCHEME		19300.00	100.00%
LEGEND :-			
KHASRA LINE - - - - -			
SCHEME BOUNDARY - - - - -			
SCHEME CORNER POINT-- (A,B,C,D,E,F,G)			
SCALE :-	NORTH :-		
1 : 500			
SUBMITTED TO :-			
DIST. COLLECTOR JAIPUR			

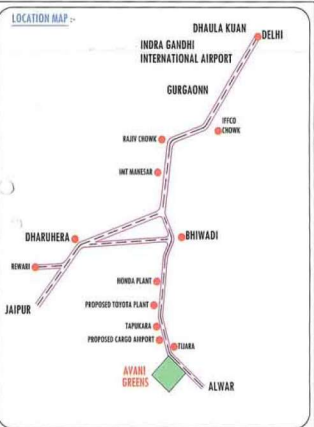

BUILDING PLAN/LAY OUT PLAN CHECKED AS PER BUILDING BYE LAWS/TOWNSHIP POLICY-20105, TECHNICALLY APPROVED VIDE THIS OFFICE LETTER NO. ALR/10-1629/1730 dated 08/05/2016

Drawing approved - in condition as mentioned by this office order No. C.E.16-20-09-2016

Ar. Sumeet Rai
CA/2002/29916

Sumeet Rai & Associates
Plot No. 26, Prasad Marg
Bhawaj Nagar, Malviya Farm
Durgapura, JAIPUR-320018

अवकाश कृष्ण मिश्रा
अवर कलेक्टर, अलवर

उप निदेशक
अलवर, राज अलवर

PRODUCED BY AN AUTODESK EDUCATIONAL PRODUCT

PRODUCED BY AN AUTODESK EDUCATIONAL PRODUCT